

Leisurecom
 HOMES
 concept

copyright
 Leisurecom Homes
 215 Hannon Road,
 Hautapu
 07-8235951 *
 info@leisurecom.co.nz

REVISION TABLE		
DATE	REVISED BY	DESCRIPTION


SAHARA 4 - 120 Base

floor area = 120.00m² + decks

(decks/steps/carports/garages are indicative only, concept based on flat site and does not take into consideration foundation works - concept at this stage is ex-factory only)

Roofing - Coloursteel Metalcraft MCT70 ENDURA
 Cladding - Triclad lapped weatherboards on cavity, ecoply underskin
 Joinery - Double glazed LowE - PC aluminium
 Interior - Gib board system, sloping ceilings
 Insulation to new code requirements
 Infinity gas hot water

Coastal Zone No
 EQ Zone - 1
 WZ - Very High
 Climate Zone 2

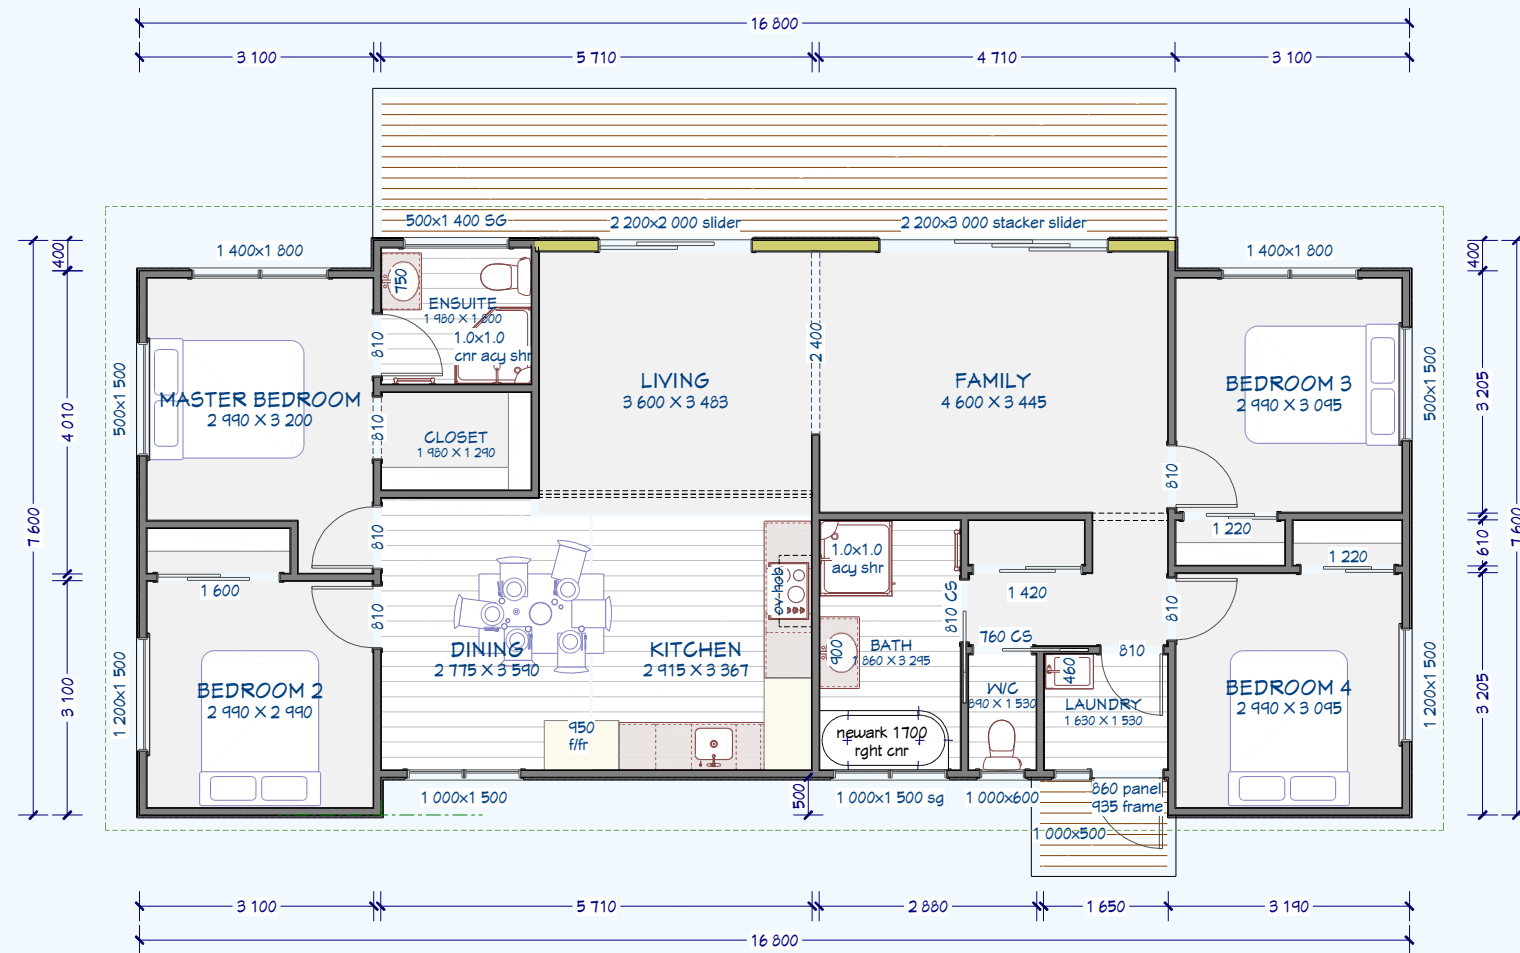

 4
  2
   2





Leisurecom
 HOMES
 concept



copyright
 Leisurecom Homes
 215 Hannon Road,
 Hautapu
 07-8235951 *
 info@leisurecom.co.nz

REVISION TABLE		
DATE	REVISED BY	DESCRIPTION

SAHARA 4 - 120 Base

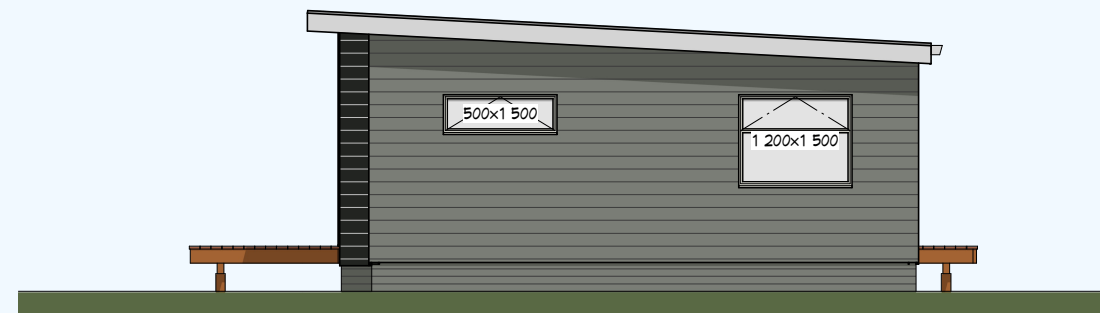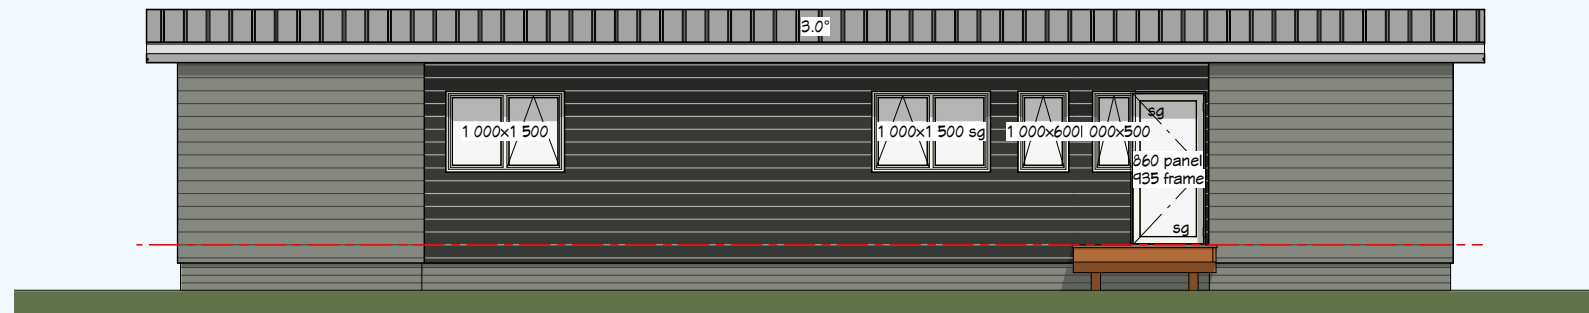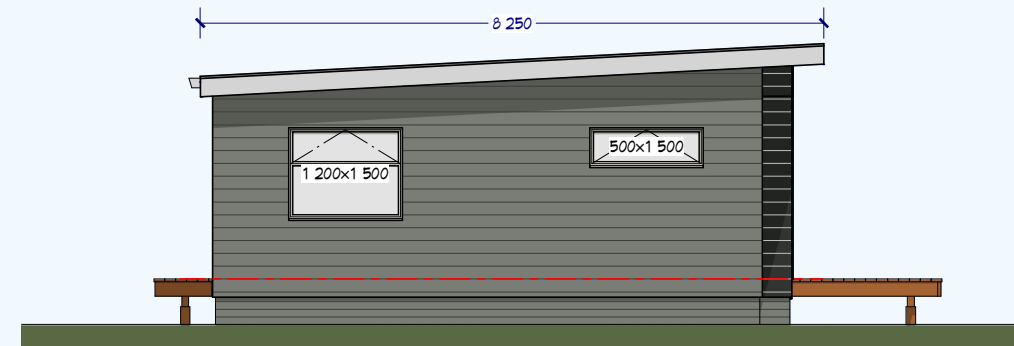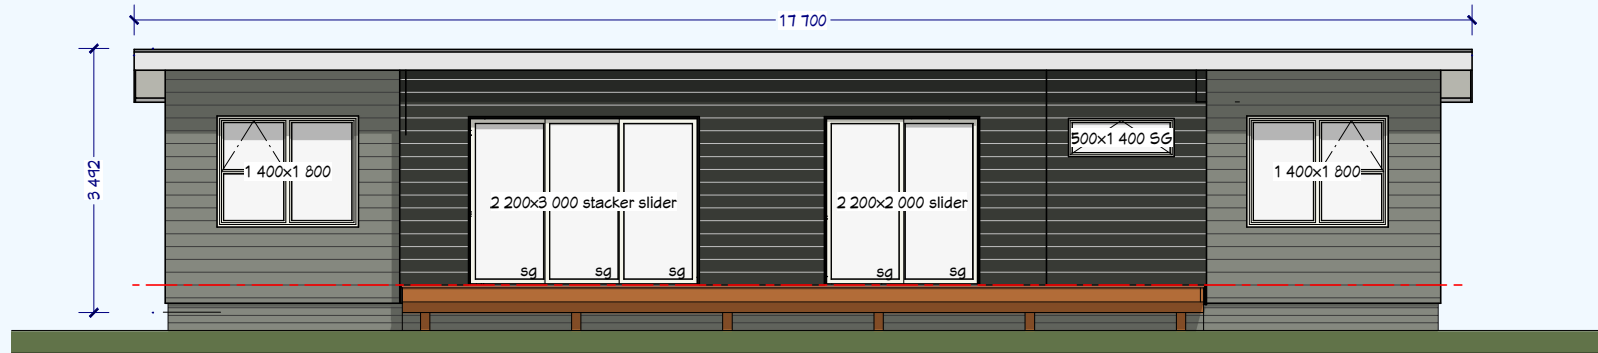

Leisurecom — HOMES —

concept



copyright
Leisurecom Homes
215 Hannon Road,
Hautapu
07-8235951 *
info@leisurecom.co.nz

REVISION TABLE		
DATE	REVISED BY	DESCRIPTION